


1 Ground Floor Plan

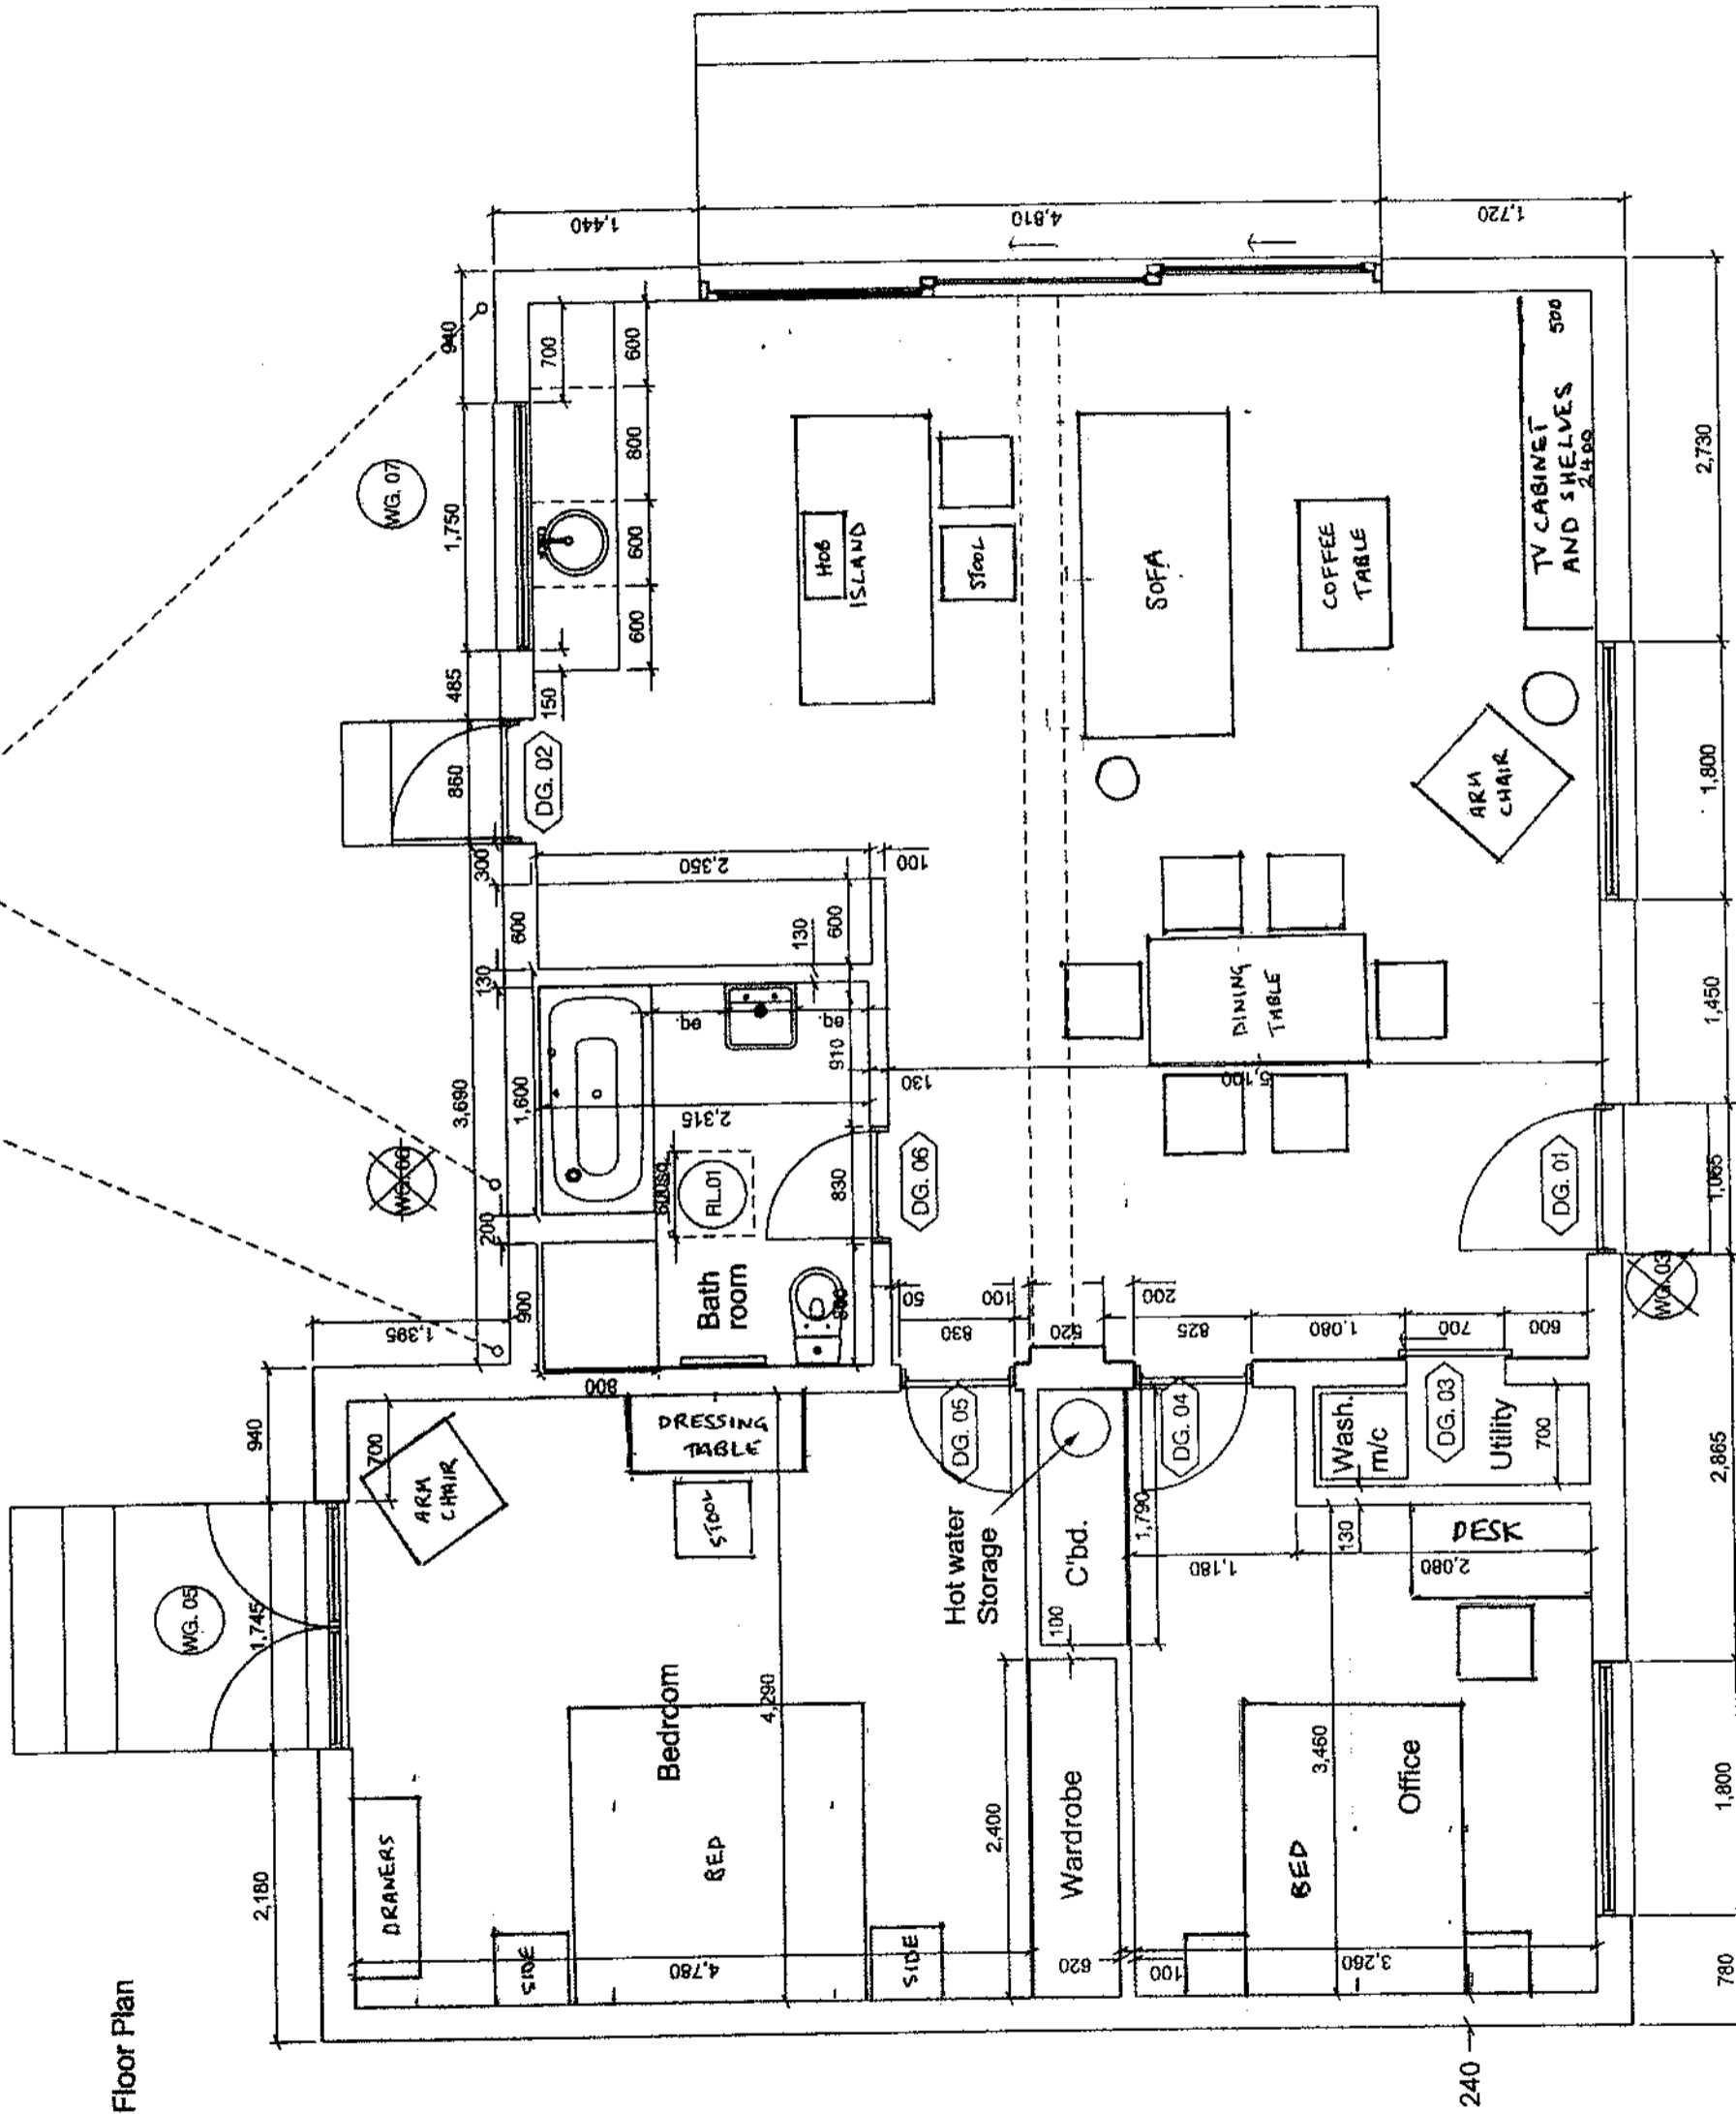

Project Roman Spring Farm - Annexe Project no. 167 Drg. No. SK1 Rev. C
 Drawing Title Ground Floor Plan Scale 1:50@A3 Date 21.07.2016 Status Construction
 architect domain ltd RIBA #
 Studio 1, 20 Regent St., Brighton, BN1 1X. info@domain-ltd.co.uk T: 01273 468740 Chartered Practice

REVISIONS
 2016.08.03 WG.01 removed, rooflight added
 2016.10.28 WG.03 removed, rooflight added.
 1st rev to wall placement. Ext. drs / windows moved
 2016.10.31 Bathroom revised

This drawing and design is copyright of the architect and cannot be used or reproduced without written consent. Do not scale, use figured dimensions only. The contractor is to site measure and check dimensions prior to commencement of the works, ordering or fabrication. Use the drawing only for use specified.

1.9.8.7.6.5.4.3.2.1 0 Scale in M @ 1:50 on A3 Sheet

5M 2M 1M